



CORRUGATED STEEL CLADDING, DARK COLOUR



CORTEN STEEL OR COLOUR-TREATED STEEL


REAR ELEVATION - YARD
SCALE 1:100




SIDE ELEVATION - YARD
SCALE 1:100




REAR ELEVATION - YARD
3D VISUAL

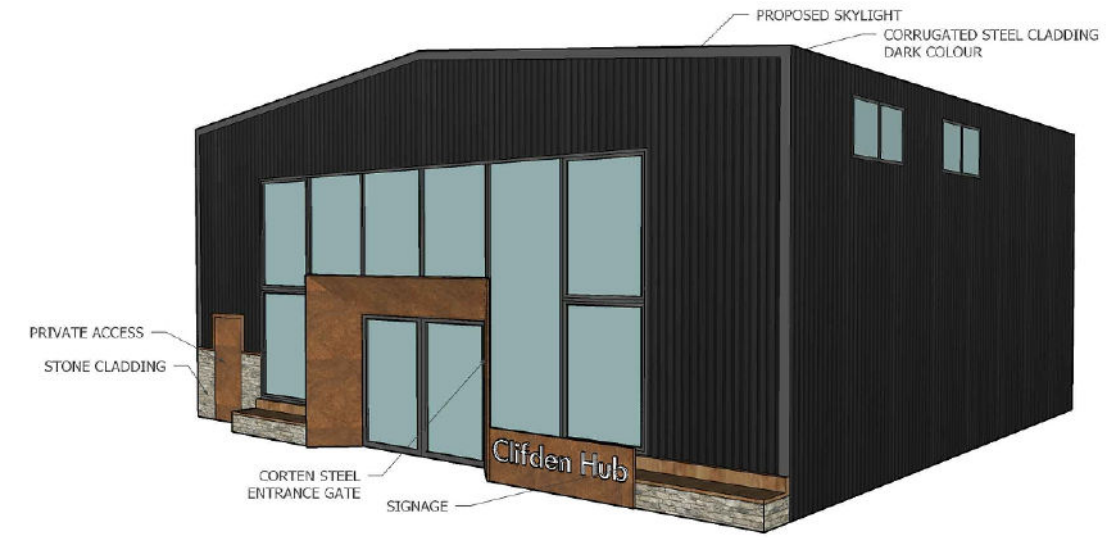


REAR ELEVATION - YARD
3D VISUAL

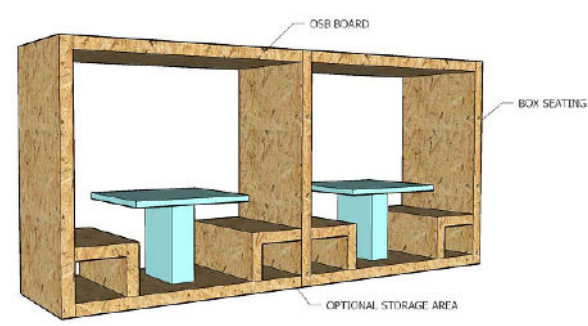

BOX SEATING
3D VISUAL

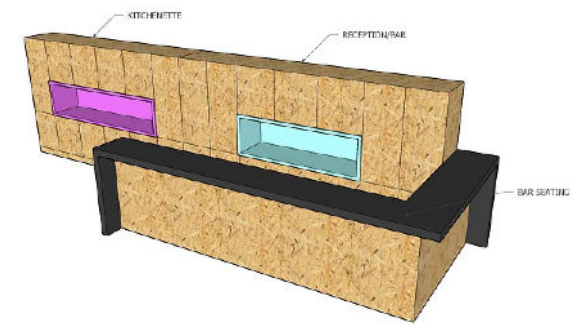

BAR/RECEPTION
3D VISUAL

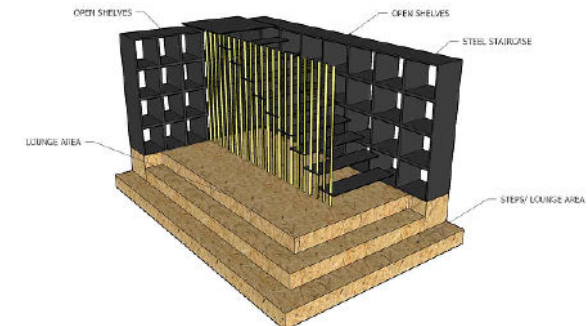

STAIRCASE
3D VISUAL



MAIN ENTRANCE & LOCATION OF THE SIGNAGE
3D VISUAL

NOTES:
THIS DRAWING AND ANY DESIGN HEREON IS COPYRIGHT AND MUST NOT BE REPRODUCED WITHOUT WRITTEN CONSENT.

DO NOT SCALE FROM DRAWING. USE FIGURED DIMENSIONS ONLY. ALL DIMENSIONS TO BE CHECKED ON SITE AND ANY DISCREPANCIES REPORTED IMMEDIATELY TO THE ENGINEER BEFORE WORK PROCEEDS. ALL DIMENSIONS IN MM UNLESS STATED.

ENDA O'MALLEY & ASSOCIATES
Chartered Consulting Engineers

Unit 1, Bridge Street,
Clifden, Co. Galway
Telephone: 095 22536
Mobile: 086 3567851
Email: info@endaomalley.com

| REVISION | | |
|----------|-------------|-----|
| DATE | DESCRIPTION | NO. |
| | | |
| | | |
| | | |
| | | |
| | | |

PROJECT TITLE:
REMOTE WORKING HUB, MAIN STREET, CLIFDEN,
CO. GALWAY

DRAWINGS TITLE:
OPTION A -
ELEVATIONS & 3DVISUALS

| | | | |
|----------------------|-----------|-------------|---------|
| CLIENT: --- | | | |
| DATE: | JULY 2022 | DRAWN: | AN |
| CHECKED: | EOM | | |
| SCALE: 1:100 @ A3 | | | |
| PROJECT NO. | 1909 | DRAWING NO. | PP - 05 |
| REVISION NO. | R- | | |