



PROPOSED MEZZANINE FLOOR PLAN LAYOUT
SCALE 1:100 TOTAL = 77.92 sqm

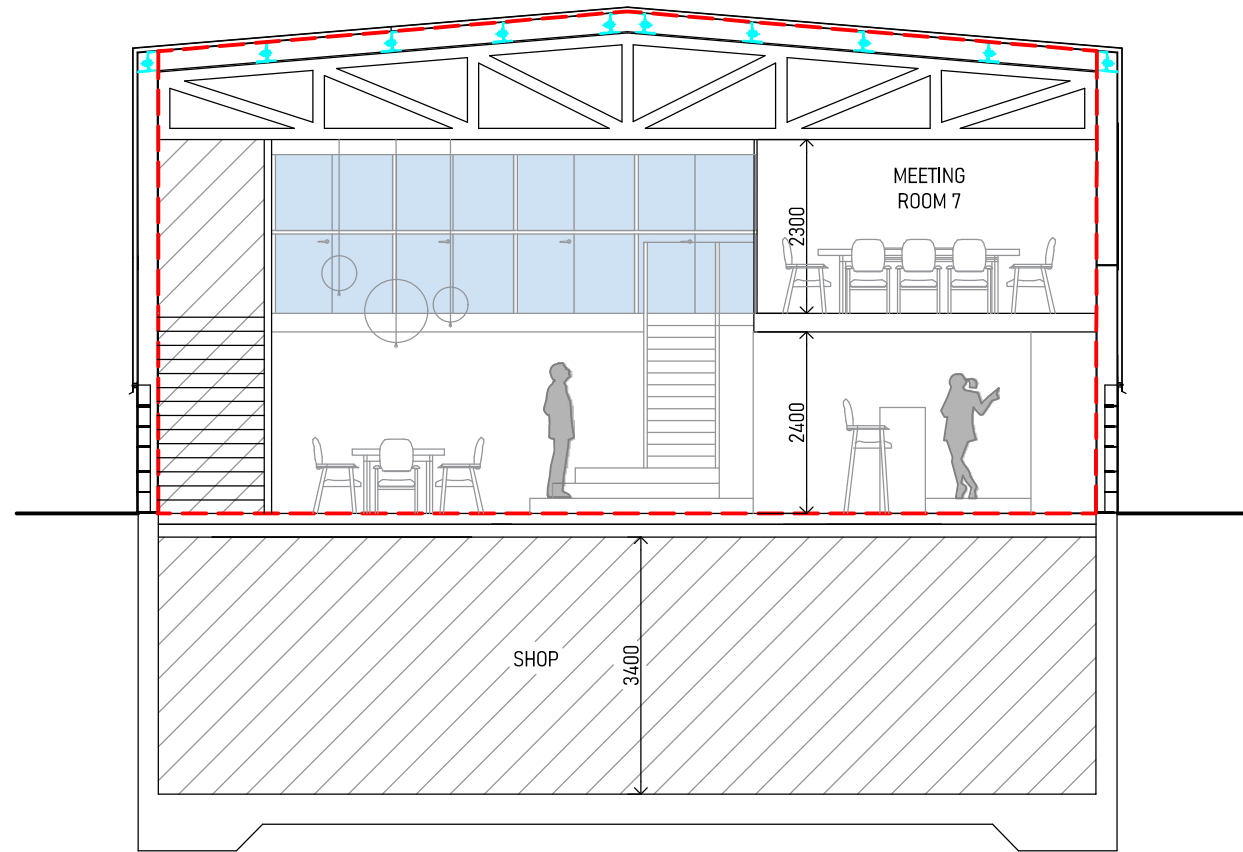

SECTION B - B
SCALE 1:100

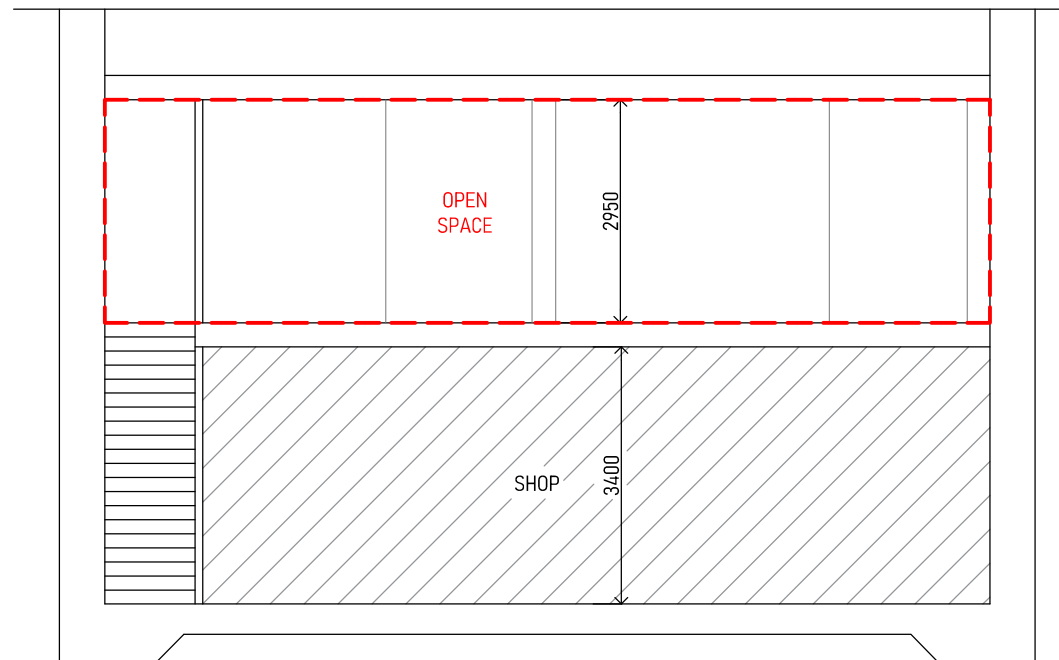

SECTION A - A
SCALE 1:100

NOTES:
THIS DRAWING AND ANY DESIGN HEREON IS COPYRIGHT AND MUST NOT BE REPRODUCED WITHOUT WRITTEN CONSENT.

DO NOT SCALE FROM DRAWING. USE FIGURED DIMENSIONS ONLY. ALL DIMENSIONS TO BE CHECKED ON SITE AND ANY DISCREPANCIES REPORTED IMMEDIATELY TO THE ENGINEER BEFORE WORK PROCEEDS. ALL DIMENSIONS IN MM UNLESS STATED.



Unit 1, Bridge Street,
Clifden, Co. Galway
Telephone: 095 22536
Mobile: 086 3567851
Email: info@endaomalley.com

REVISION		
DATE	DESCRIPTION	NO.

PROJECT TITLE: REMOTE WORKING HUB, MAIN STREET, CLIFDEN, CO. GALWAY
DRAWINGS TITLE: OPTION A - PROPOSED MEZZANINE FLOOR PLAN LAYOUT & SECTIONS

CLIENT: ---		
DATE: JULY 2022	DRAWN: AN	CHECKED: EOM
SCALE: 1:100 @ A3		
PROJECT NO. 1909	DRAWING NO. PP - 05	REVISION NO. R-