




OPEN BOX 1-5



COMMUNAL SPACE

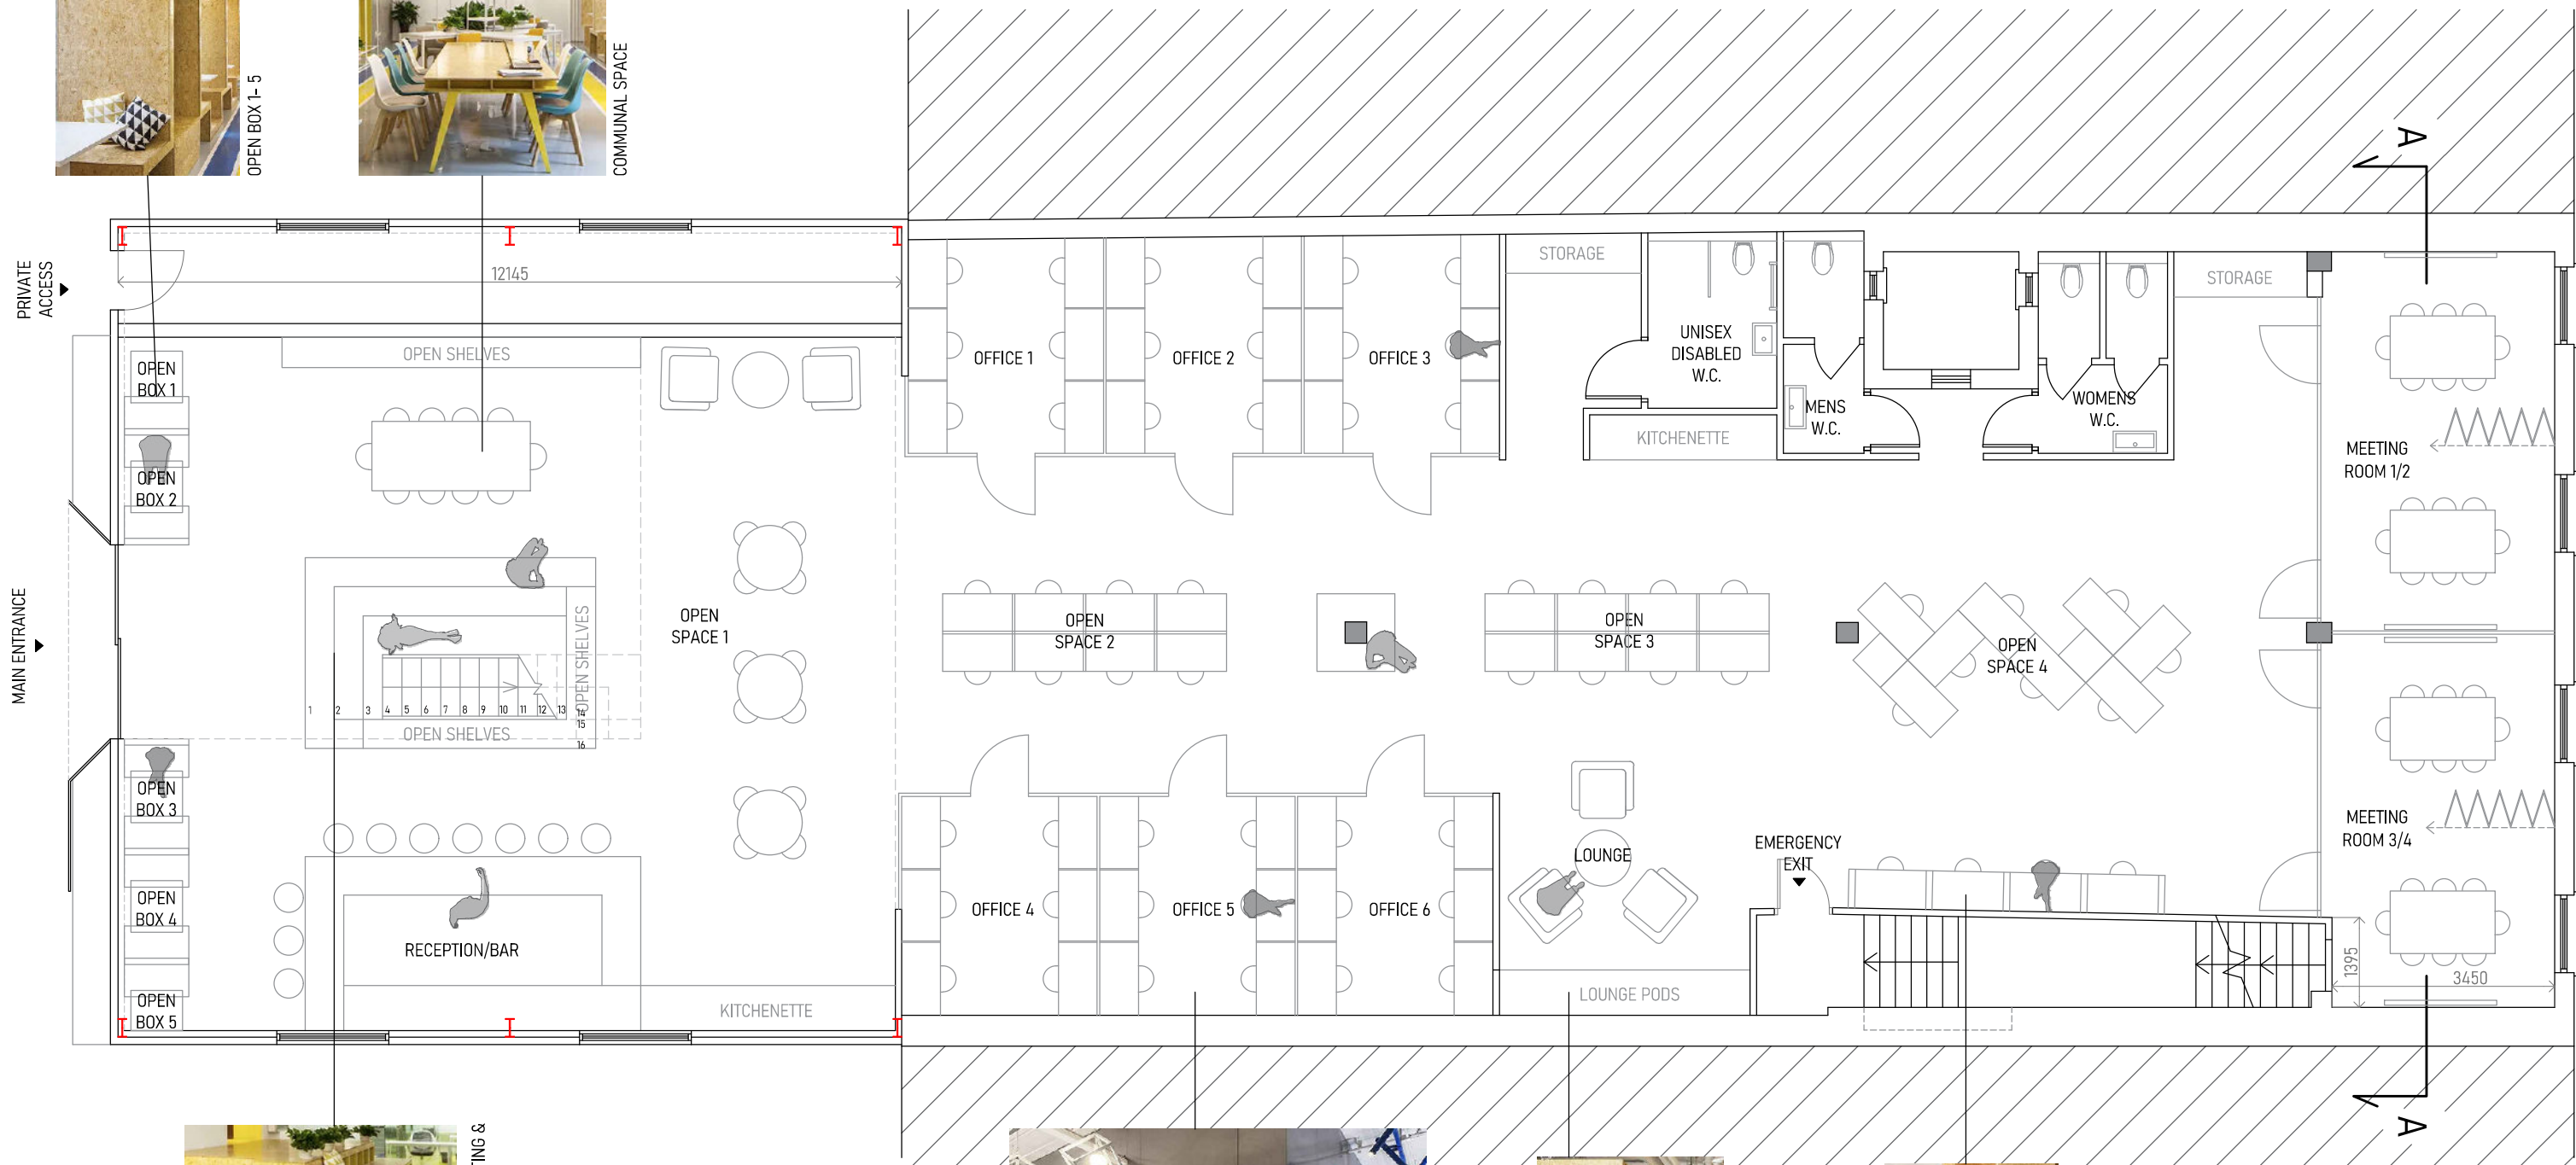

FEATURE STAIRS WITH SEATING & STORAGE OPTIONS



OFFICE 1-6 WITH GLASS PARTITIONS



LOUNGE POD



DESK PARTITION IDEA

PROPOSED FIRST FLOOR PLAN LAYOUT  
SCALE 1:100 TOTAL = 427.18 sqm

NOTES:  
THIS DRAWING AND ANY DESIGN HEREON IS COPYRIGHT AND MUST NOT BE REPRODUCED WITHOUT WRITTEN CONSENT.

DO NOT SCALE FROM DRAWING. USE FIGURED DIMENSIONS ONLY. ALL DIMENSIONS TO BE CHECKED ON SITE AND ANY DISCREPANCIES REPORTED IMMEDIATELY TO THE ENGINEER BEFORE WORK PROCEEDS. ALL DIMENSIONS IN MM UNLESS STATED.



Unit 1, Bridge Street,  
Clifden, Co. Galway  
Telephone: 095 22536  
Mobile: 086 3567851  
Email: info@endaomalley.com

REVISION		
DATE	DESCRIPTION	NO.

PROJECT TITLE: REMOTE WORKING HUB, MAIN STREET, CLIFDEN, CO. GALWAY	CLIENT: ---
DRAWINGS TITLE: OPTION A - PROPOSED FIRST FLOOR PLAN LAYOUT	DATE: JULY 2022 DRAWN: AN CHECKED: EOM
	SCALE: 1:100 @ A3
	PROJECT NO. 1909 DRAWING NO. PP - 04 REVISION NO. R-